



PROGETTO DI FATTIBILITA' TECNICA ED ECONOMICA

PLANIMETRIA LOCULI E NICCHIE CINERARIE

scala 1:200

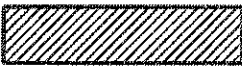

BLOCCHI LOCULI

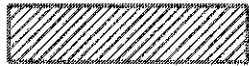

BLOCCO NICCHIE CINERARIE

BLOCCO A

BLOCCO B

BLOCCO C

BLOCCO D

1

2

3

4

5

6

7

NUMERAZIONE BLOCCHI LOCULI E NICCHIE CINERARIE scala //

A_21	A_22	A_23	A_24	A_25
A_16	A_17	A_18	A_19	A_20
A_11	A_12	A_13	A_14	A_15
A_6	A_7	A_8	A_9	A_10
A_1	A_2	A_3	A_4	A_5

BLOCCO "A"

B_21	B_22	B_23	B_24	B_25
B_16	B_17	B_18	B_19	B_20
B_11	B_12	B_13	B_14	B_15
B_6	B_7	B_8	B_9	B_10
B_1	B_2	B_3	B_4	B_5

BLOCCO "B"

C_21	C_22	C_23	C_24	C_25
C_16	C_17	C_18	C_19	C_20
C_11	C_12	C_13	C_14	C_15
C_6	C_7	C_8	C_9	C_10
C_1	C_2	C_3	C_4	C_5

BLOCCO "C"

D_21	D_22	D_23	D_24	D_25
D_16	D_17	D_18	D_19	D_20
D_11	D_12	D_13	D_14	D_15
D_6	D_7	D_8	D_9	D_10
D_1	D_2	D_3	D_4	D_5

BLOCCO "D"

16	17	18
13	14	15
10	11	12
7	8	9
4	5	6
1	2	3

NICCHIE LATO NORD

34	35	36
31	32	33
28	29	30
25	26	27
22	23	24
19	20	21


NICCHIE LATO SUD




RISERVA DEL COMUNE

CLAUDIA MORICONI INGEGNERE EDILE-ARCHITETTO


scala 1:200

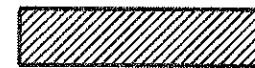

AREE CAPPELLE GENTILIZIE

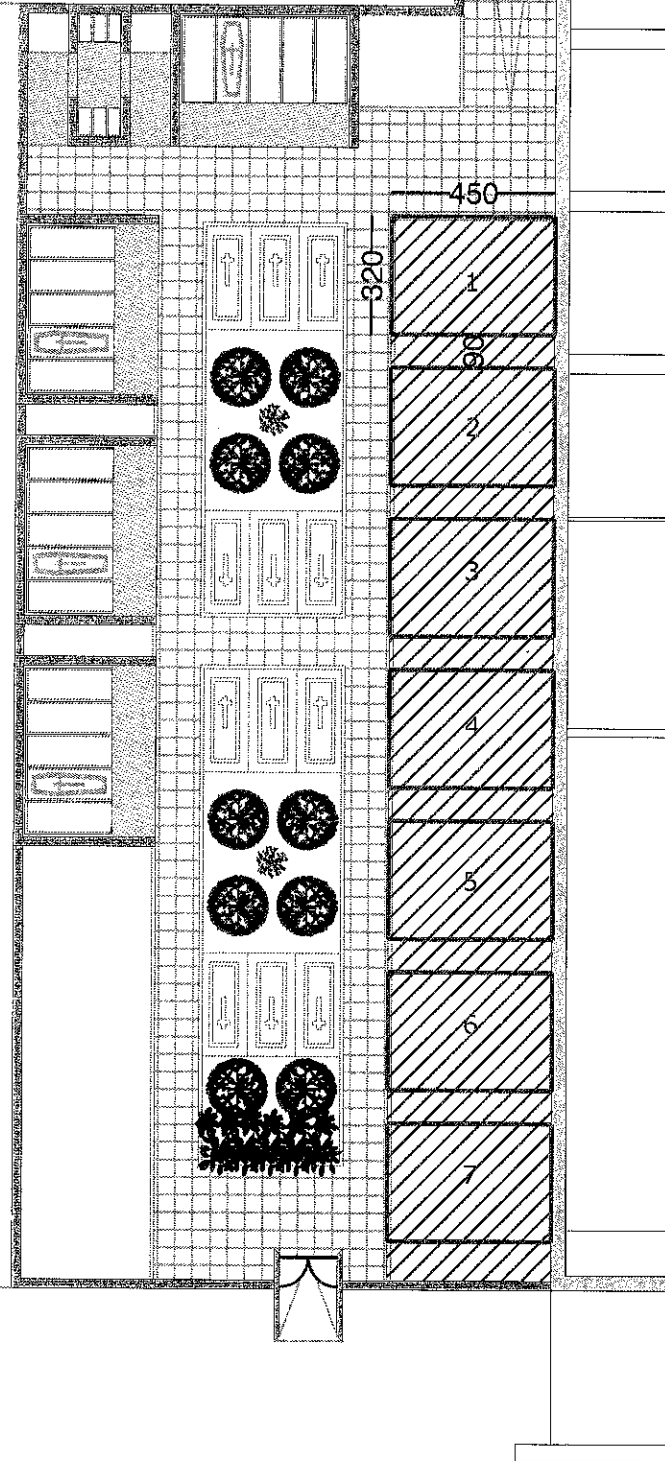

PLANIMETRIA

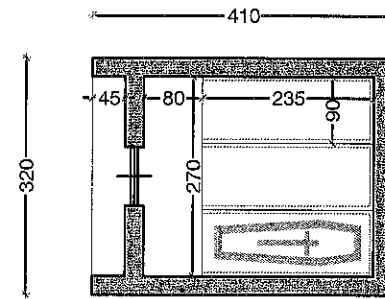


Technical drawing of a window frame. The overall width is 320 and the overall height is 415. The inner opening has a width of 90 and a height of 80. The frame thickness is 20.

Technical drawing of a rectangular frame with dimensions:


- Overall width: 410
- Overall height: 415
- Inner opening width: 235
- Inner opening height: 80
- Top and bottom frame thickness: 45
- Left and right frame thickness: 20 (labeled as r-20)

Technical drawing of a rectangular frame. The overall width is 320 and the overall height is 415. The frame has a thick border. The inner opening is 90 wide and 80 high. The border thickness is 20 on the right side.

Technical drawing of a rectangular plate. The overall dimensions are 320 (width) and 415 (height). A central rectangular area is defined by dimensions 350 (width) and 45 (height). A cross-shaped feature is centered within this area. The cross has a vertical stem of width 20 and a horizontal bar of width 20. The cross is positioned such that its vertical stem is 20 units from the bottom edge of the 350x45 area, and its horizontal bar is 20 units from the left edge of the 350x45 area. The cross is drawn with a dashed outline.

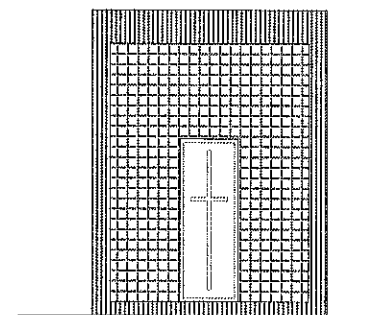

A diagram of a rectangle. A horizontal line above the rectangle is labeled '410'. A vertical line to the left of the rectangle is labeled '415'.

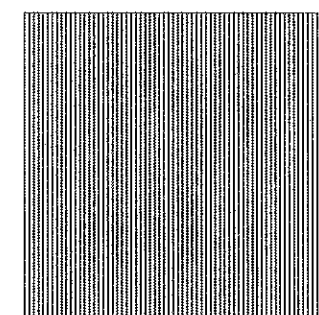

MARMO CHIARO